





Legend
 Light Industrial Lots = 28.306ha (69.95Ac)
 Municipal Reserve = 3.782 ha (9.34 Ac)
 Proposed Roads = 3.071 ha (7.59 Ac)
 Environment Reserve Easement = 18.383 ha (45.43 Ac)
 PUL = 1.765 ha (4.36 Ac.)

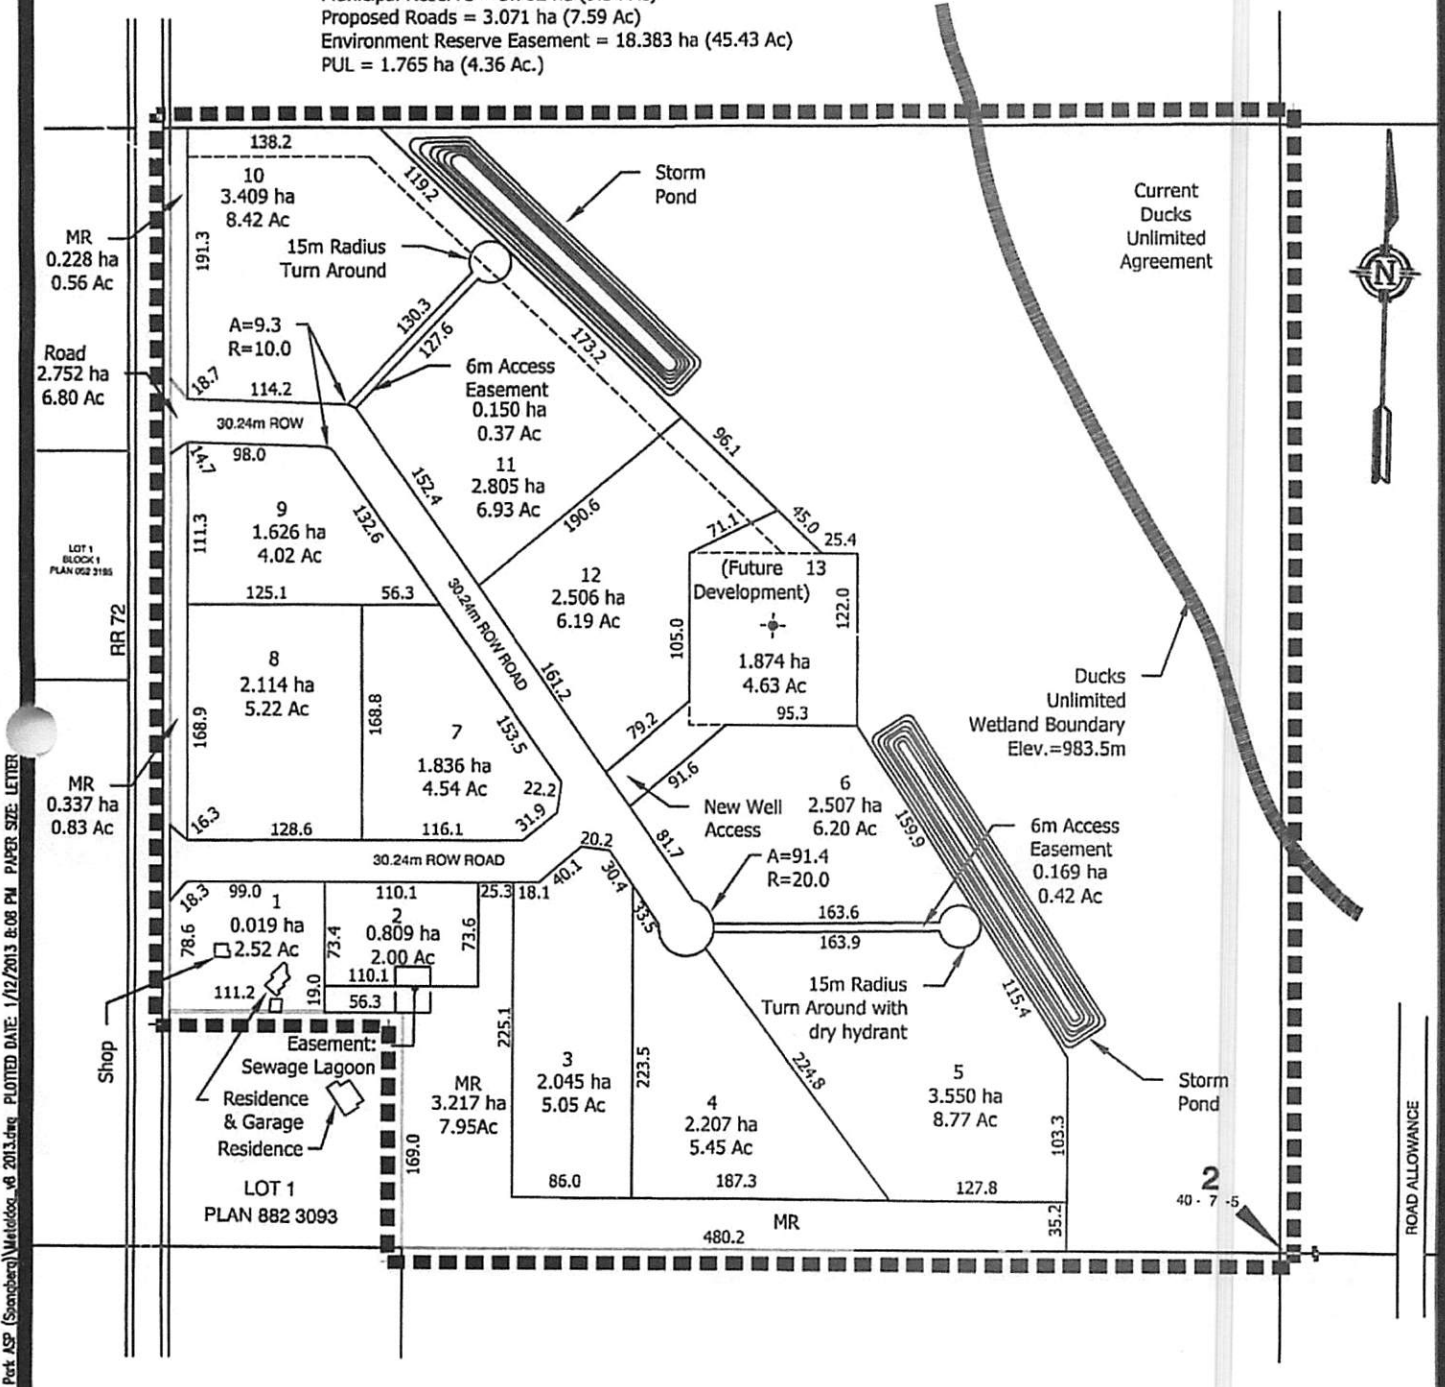

PLOT DATE: 1/12/2013 8:08 PM PAPER SIZE: LETTER
 PLOT NAME: Metalog Industrial Park ASP (Sponbar) Metalog_v8 2013.dwg


MATRIX PLANNING

WILLIAMS ENGINEERING CANADA


JOB TITLE:
 Metalog Industrial Park ASP
 NW 1/4 Sec. 2-40-7-W5M
 CLEARWATER COUNTY
DWG. TITLE:
 MAP 6
 PROPOSED LOT LAYOUT

DWN. BY: TF	DES. BY: JK	PROJ. MGR.: PK	PEER REVIEW:
DATE: 2013.01.12	SCALE: 1:5000	REVISION # 0	
PROJECT # 25826.01		DRAWING # 006	
OF 8			